


1 FLOOR PLAN
A102 1/8" = 1'-0"

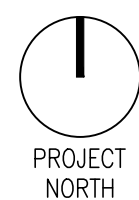

REV	DATE	DESCRIPTION	DR	RV
2	10.17.13	ISSUED FOR CONSTRUCTION	SB	lgr
2	06.12.12	ISSUED FOR CONSTRUCTION	SB	lgr
0	05.17.12	ISSUED FOR BP	SB	lgr

DRAWINGS AND SPECIFICATIONS, AS INSTRUMENTS OF SERVICE, ARE THE PROPERTY OF MALLEN GOWING BERZINS ARCHITECTURE INCORPORATED. THE COPYRIGHT IN THE SAME BEING RESERVED TO THEM. NO REPRODUCTION IS ALLOWED WITHOUT THE PERMISSION OF MALLEN GOWING BERZINS ARCHITECTURE INCORPORATED. AND WHEN MADE MUST BEAR ITS NAME. ALL PRINTS TO BE RETURNED.


THIS DRAWING MUST NOT BE SCALED. THE CONTRACTOR IS TO VERIFY ALL DRAWING DIMENSIONS AND DATA NOTED HEREIN WITH CONDITIONS ON THE SITE AND IS HELD RESPONSIBLE FOR REPORTING DISCREPANCIES TO MALLEN GOWING BERZINS ARCHITECTURE INCORPORATED. THIS DRAWING IS NOT TO BE USED FOR CONSTRUCTION PURPOSES UNLESS SIGNED BY THE CONSULTANT.

PROJECT:
**BUILDING Q
FREMONT VILLAGE
PARCEL C**


820 VILLAGE DRIVE
PORT COQUITLAM, B.C.

SHEET TITLE:
**FLOOR
PLAN
EAST**

PROJECT NO.	11031
SCALE	1/8" = 1'-0"
DRAWING NO.	A102
REVISION	2

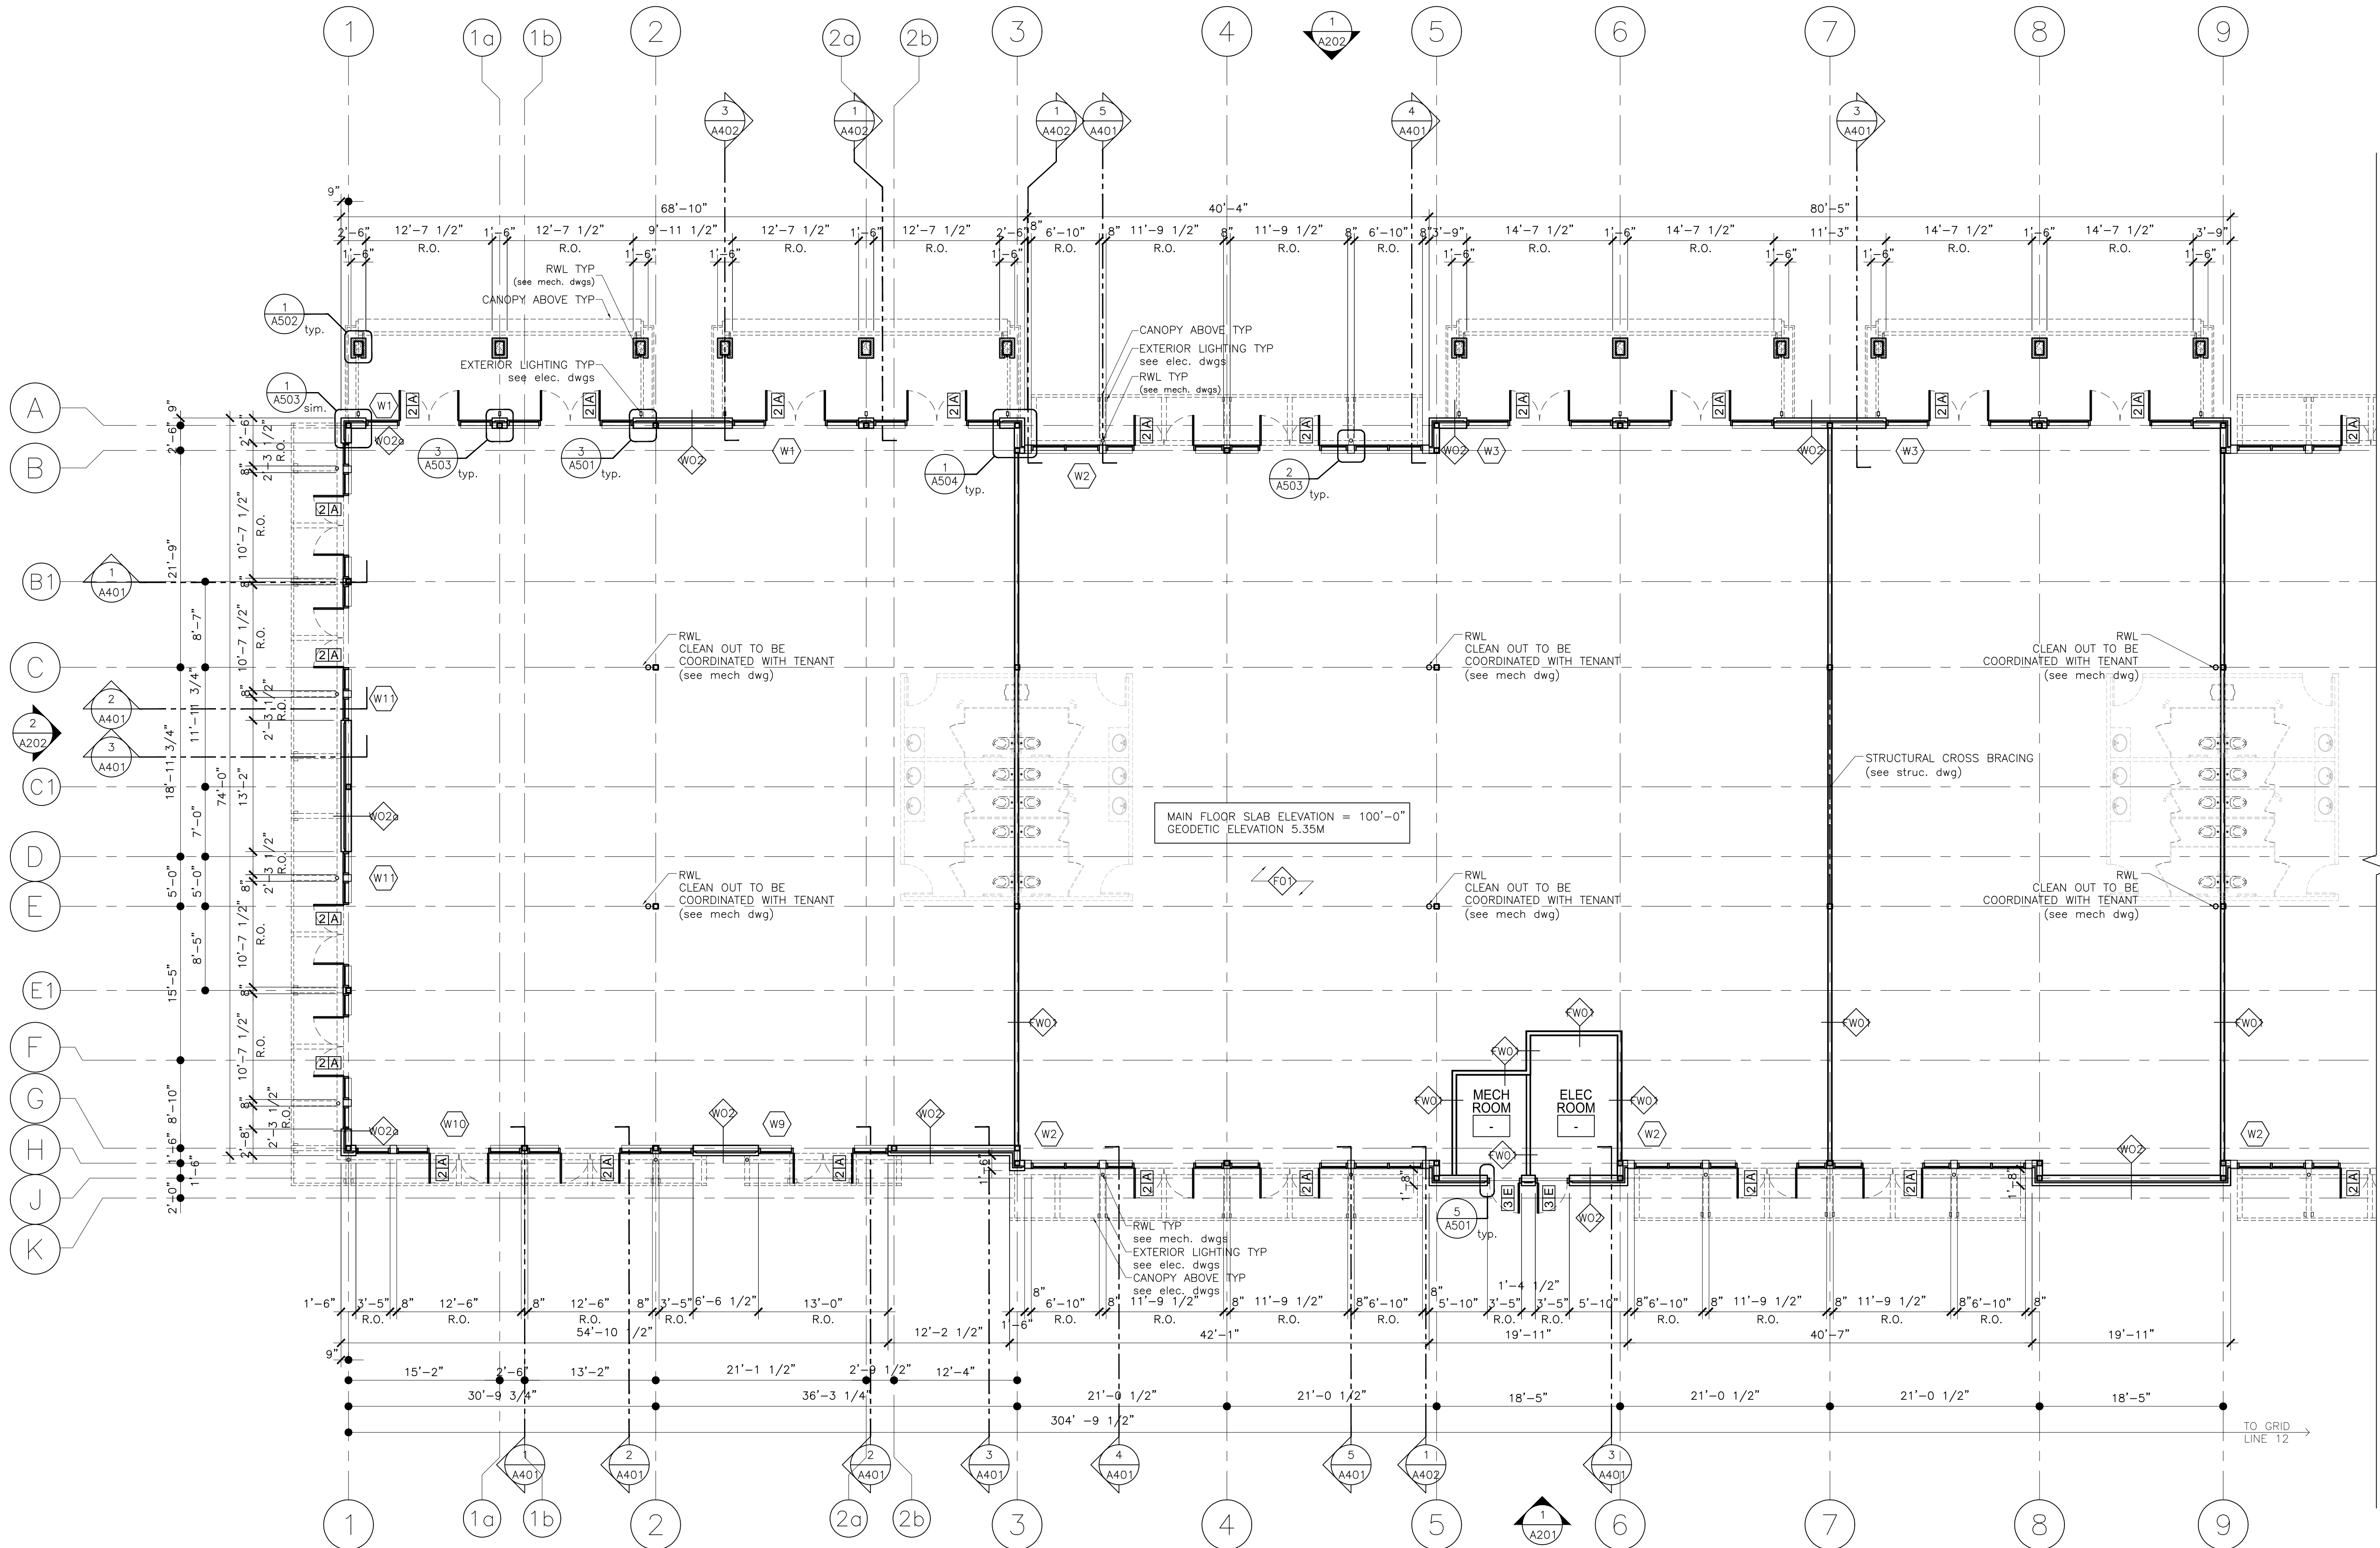

1 FLOOR PLAN
A101 1/8" = 1'-0"

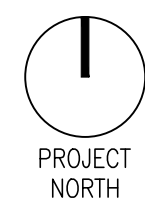

REV	DATE	DESCRIPTION	DR	RV
2	10.17.13	ISSUED FOR CONSTRUCTION	SB	Igr
2	06.12.12	ISSUED FOR CONSTRUCTION	SB	Igr
0	05.17.12	ISSUED FOR BP	SB	Igr

DRAWINGS AND SPECIFICATIONS, AS INSTRUMENTS OF SERVICE, ARE THE PROPERTY OF MALLEN GOWING BERZINS ARCHITECTURE INCORPORATED. THE COPYRIGHT IN THE SAME BEING RESERVED TO THEM. NO REPRODUCTION IS ALLOWED WITHOUT THE PERMISSION OF MALLEN GOWING BERZINS ARCHITECTURE INCORPORATED. AND WHEN MADE MUST BEAR ITS NAME. ALL PRINTS TO BE RETURNED.

THIS DRAWING MUST NOT BE SCALED. THE CONTRACTOR IS TO VERIFY ALL DRAWING DIMENSIONS AND DATA NOTED HEREIN WITH CONDITIONS ON THE SITE AND IS HELD RESPONSIBLE FOR REPORTING DISCREPANCIES TO MALLEN GOWING BERZINS ARCHITECTURE INCORPORATED. THIS DRAWING IS NOT TO BE USED FOR CONSTRUCTION PURPOSES UNLESS SIGNED BY THE CONSULTANT.

PROJECT: BUILDING Q
FREMONT VILLAGE
PARCEL C

820 VILLAGE DRIVE
PORT COQUITLAM, B.C.

SHEET TITLE: FLOOR PLAN
WEST

PLOT DATE	PROJECT NO.
SCALE 1/8" = 1'-0"	11031
DRAWING NO.	REVISION
A101	2