




1 SOUTH ELEVATION
A201 3/32" = 1'-0"

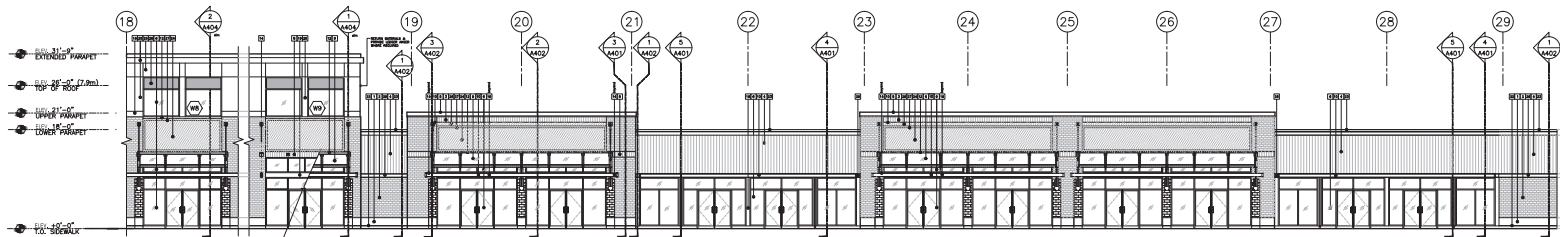


2 EAST ELEVATION
A201 3/32" = 1'-0"

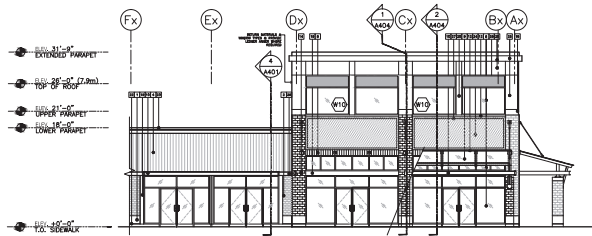

3 NORTH ELEVATION
A201 3/32" = 1'-0"

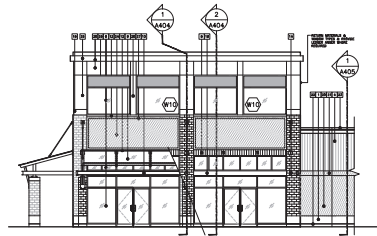


4 WEST ELEVATION
A201 3/32" = 1'-0"

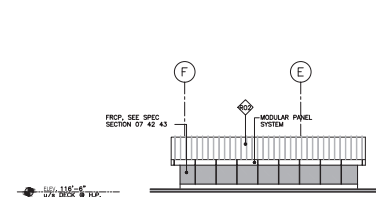


5 UPPER SOUTH ELEVATION
A201 3/32" = 1'-0"

MATERIAL LEGEND			
1.	CONCRETE UP-STAND "FLAT GREY"		
2.	BRICK MASONRY "TAN TERRA"		
3.	BRICK MASONRY "TAN TERRA"		
4.	1/2" CORRUGATED METAL SIDING, GALVALUM FINISH		
5.	PREFINISHED METAL FLASHING "FLAT GREY"		
6.	THERMALLY BROKEN GLAZING SYSTEM (KAWNEER 4511) "IRON ORE"		
7.	NOT USED		
8.	BRICK MASONRY "SEATTLE CREAM" SOLDIER COURSE		
9.	TEMPERED CANOPY GLAZING		
10.	PAINTED STEEL CANOPY "IRON ORE"		
11.	INSULATED METAL DOOR "FLAT GREY"		
12.	PREFINISHED METAL FLASHING "IRON ORE"		
13.	NOT USED		
14.	EXTERIOR LIGHTING		
15.	SIAMSE CONNECTION		
16.	GAS METER		
17.	BOLLARD "FLAT GREY"		
18.	PRECAST "FLAT GREY"		
19.	PREFINISHED METAL BREAK SHAPE "IRON ORE"		
20.	EPS - COLOUR: "TAN TERRA"		
21.	EPS - COLOUR: "MEXICAN SAND"		
22.	3/4" REVEAL		
23.	PREFIN. METAL PANEL FLASHING PROCLAD OR EQ.		
24.	4" GAP FACE "FLAT GREY"		
25.	3/4" REVEAL "FLAT GREY"		
26.	1/4" FRONT FACE "IRON ORE"		
27.	EPS - COLOUR: "IRON ORE, SW7069 2/W PLYWOOD BACKING & POWER FOR TENANT SIGNAGE"		
28.	PREFIN. METAL PANEL PROCLAD OR EQ. "HARRIS GREY" VC-25		
29.	INSET EPS - COLOUR: "IRON ORE, SW7069"		
30.	PROVIDE POWER & 1/2" PLYWOOD BACKING FOR FUTURE SIGNAGE.		
31.	THERMALLY BROKEN STOREFRONT (KAWNEER 4511) "IRON ORE" w/ SPANDREL GLAZING		


	</
--	--	----

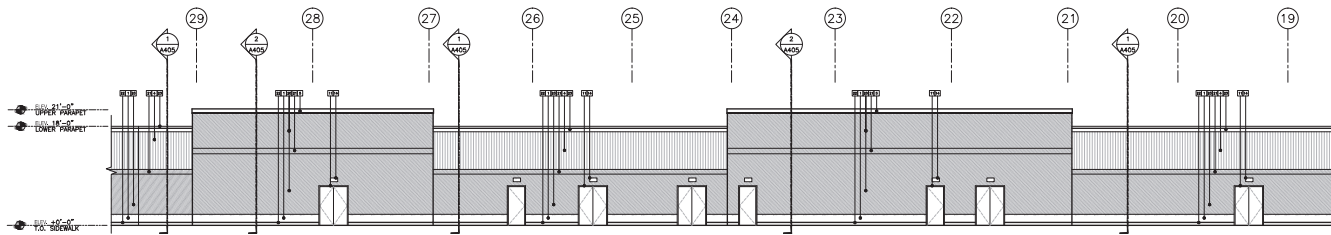


1 WEST ELEVATION
3/32" = 1'-0"

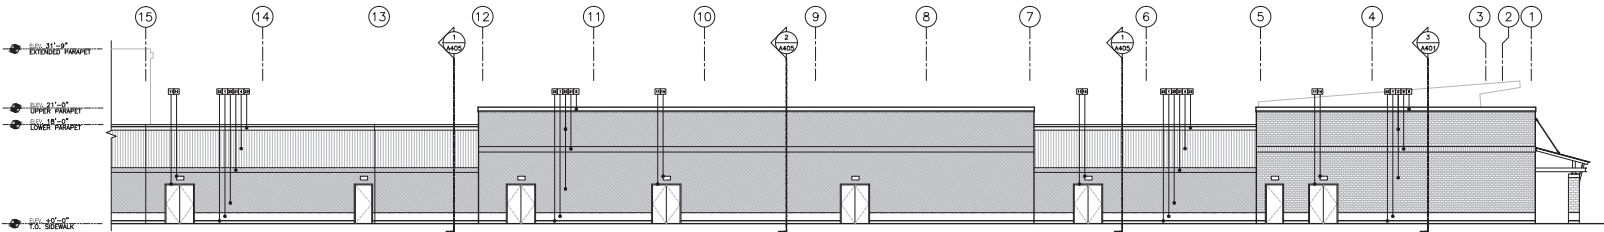

2 NORTH ELEVATION
3/32" = 1'-0"

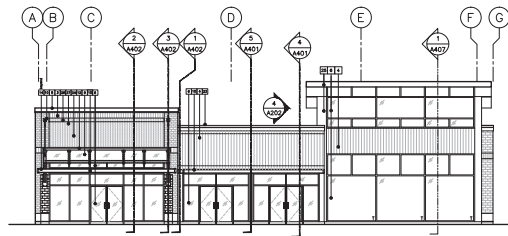

3 WEST ELEVATION
3/32" = 1'-0"

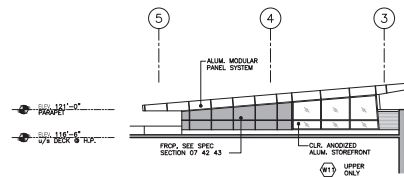

4 UPPER EAST ELEVATION
3/32" = 1'-0"

MATERIAL LEGEND

1. CONCRETE UP-STAND "FLAT GREY"
2. BRICK MASONRY "TAN TERRA"
3. BRICK MASONRY "TAN TERRA" SOLDER COURSE
4. 1/2" CORRUGATED METAL SIDING, GALVALUM FINISH
5. PREFINISHED METAL FLASHING "FLAT GREY"
6. THERMALLY BROKEN GLAZING SYSTEM (KAWNEER 4511) "IRON GRE"
7. NOT USED
8. BRICK MASONRY "SEATTLE CREAM" SOLDER COURSE
9. THERMALLY BROKEN GLAZING SYSTEM (KAWNEER 4511) "IRON GRE"
10. PAINTED STEEL CANOPY "IRON GRE"
11. INSULATED METAL DOOR "FLAT GREY"
12. PREFINISHED METAL FLASHING "IRON GRE"
13. NOT USED
14. EXTERIOR LIGHTING
15. SIAMSE CONNECTION
16. GAS METER
17. BOLLARD "FLAT GREY"
18. PRECAST "FLAT GREY"
19. PREFINISHED METAL BREAK SHAPE "IRON GRE"
20. EPS - COLOUR: "TAN TERRA"
21. EPS - COLOUR: "MEXICAN SAND"
22. 3/4" REVEAL
23. PREFIN. METAL PANEL FLASHING PROCLAD OR EQ.
24. EPS - COLOUR: "IRON GRE"
25. PREFIN. METAL PANEL PROCLAD OR EQ. "HARRIS GREY" VC-25
26. INSET EPS - COLOUR: "IRON GRE"
27. PROVIDE POWER & 1/2" PLYWOOD BACKING FOR FUTURE SIGNAGE.
28. THERMALLY BROKEN STOREFRONT (KAWNEER 4511) "IRON GRE" w/ SPANDREL GLAZING.

PROJECT: BUILDING U
FREMONT VILLAGE
PARCEL C
816 VILLAGE ROAD
PORT COQUITLAM, B.C.

SHEET TITLE: EXTERIOR ELEVATIONS

DATE: 01.09.14
ISSUED FOR CONSTRUCTION: 08
DATE: 05.28.12
ISSUED FOR RF: 08

SCALE: 3/32" = 1'-0"

DRAWING NO.: A202
SECTION: 1